



**Existing Ground Floor**

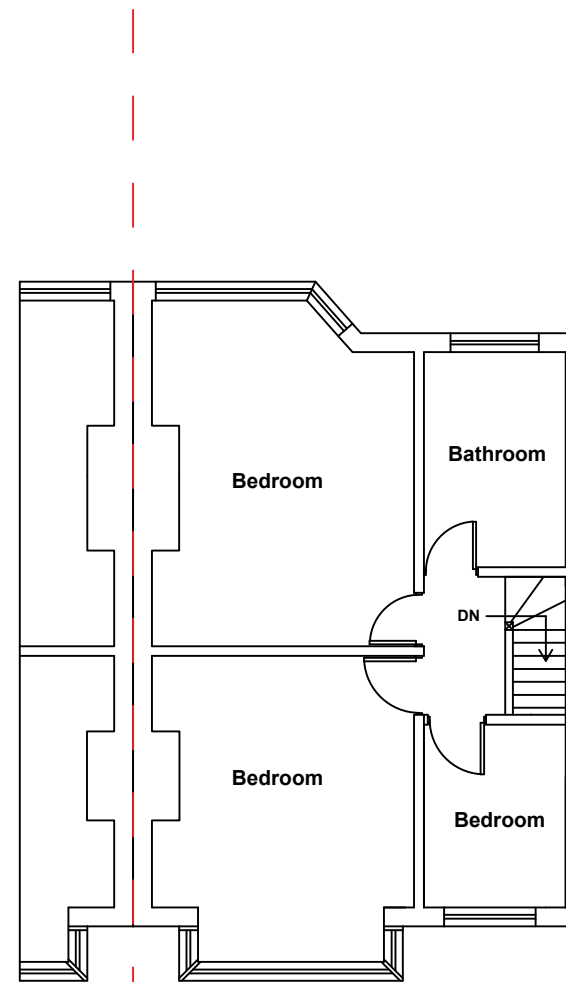

**Existing First Floor**

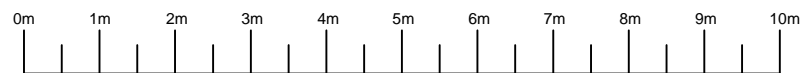

**NOTES:**

**DISCLAIMER:**

ALL DIMENSIONS IN MM UNLESS OTHERWISE STATED. CONTRACTORS TO CONFIRM ALL DIMENSIONS ON SITE. ALL DRAWINGS MUST BE READ IN CONJUNCTION WITH THE ARCHITECT'S DRAWINGS.

**ARCHIMEDES DESIGN LTD**

64 ST GEORGES ROAD  
 ESSEX  
 IG1 3PQ  
 Tel. +44 (0) 7889 415 063  
 EMAIL: archimedesdesignltd@gmail.com

Rev	Date	Details Of Issue	Initials


Status	Planning
--------	----------

Site Address:  
 10 Westview Drive  
 Woodford Green,  
 IG8 8LU


Client:  
 Sarah Scott

Project:  
 - Loft Conversion


Drawn <b>GP</b>	Date: 30/10/2017	Scale (at A3) <b>1:100</b>
Dwg no.	Revision No. <b>A</b>	

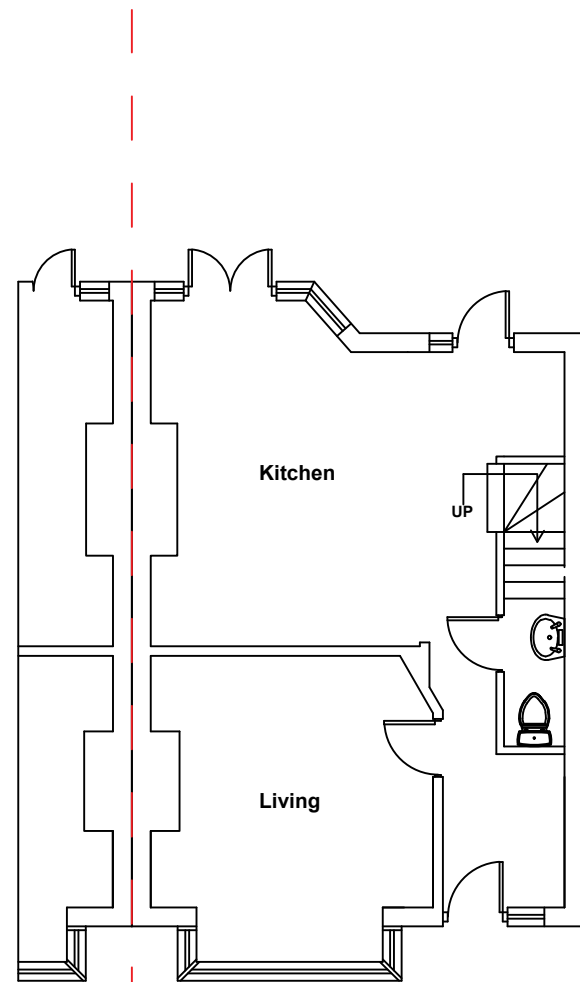

**Proposed Ground Floor**

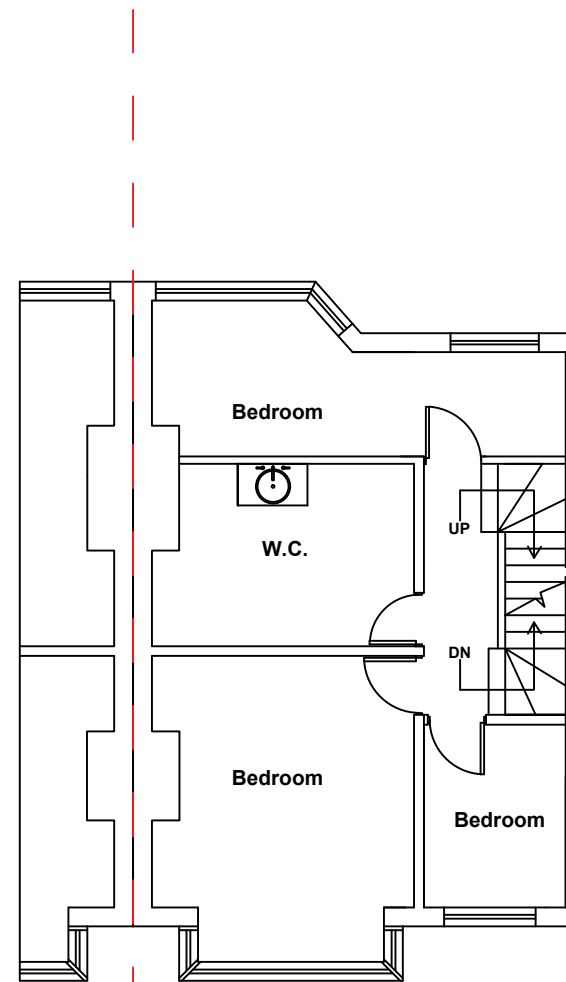

**Proposed First Floor**

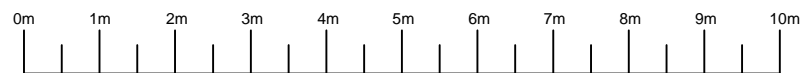

**NOTES:**

**DISCLAIMER:**

ALL DIMENSIONS IN MM UNLESS OTHERWISE STATED. CONTRACTORS TO CONFIRM ALL DIMENSIONS ON SITE. ALL DRAWINGS MUST BE READ IN CONJUNCTION WITH THE ARCHITECT'S DRAWINGS.

**ARCHIMEDES DESIGN LTD**

64 ST GEORGES ROAD  
 ESSEX  
 IG1 3PQ  
 Tel. +44 (0) 7889 415 063  
 EMAIL: archimedesdesignltd@gmail.com

Rev	Date	Details Of Issue	Initials

Status	Planning
--------	----------

Site Address:  
 10 Westview Drive  
 Woodford Green,  
 IG8 8LU



Client:  
 Sarah Scott

Project:  
 - Loft Conversion

Drawn <b>GP</b>	Date: 30/10/2017	Scale (at A3) <b>1:100</b>
Dwg no.	Revision No. <b>A</b>	



**Existing Front Elevation**

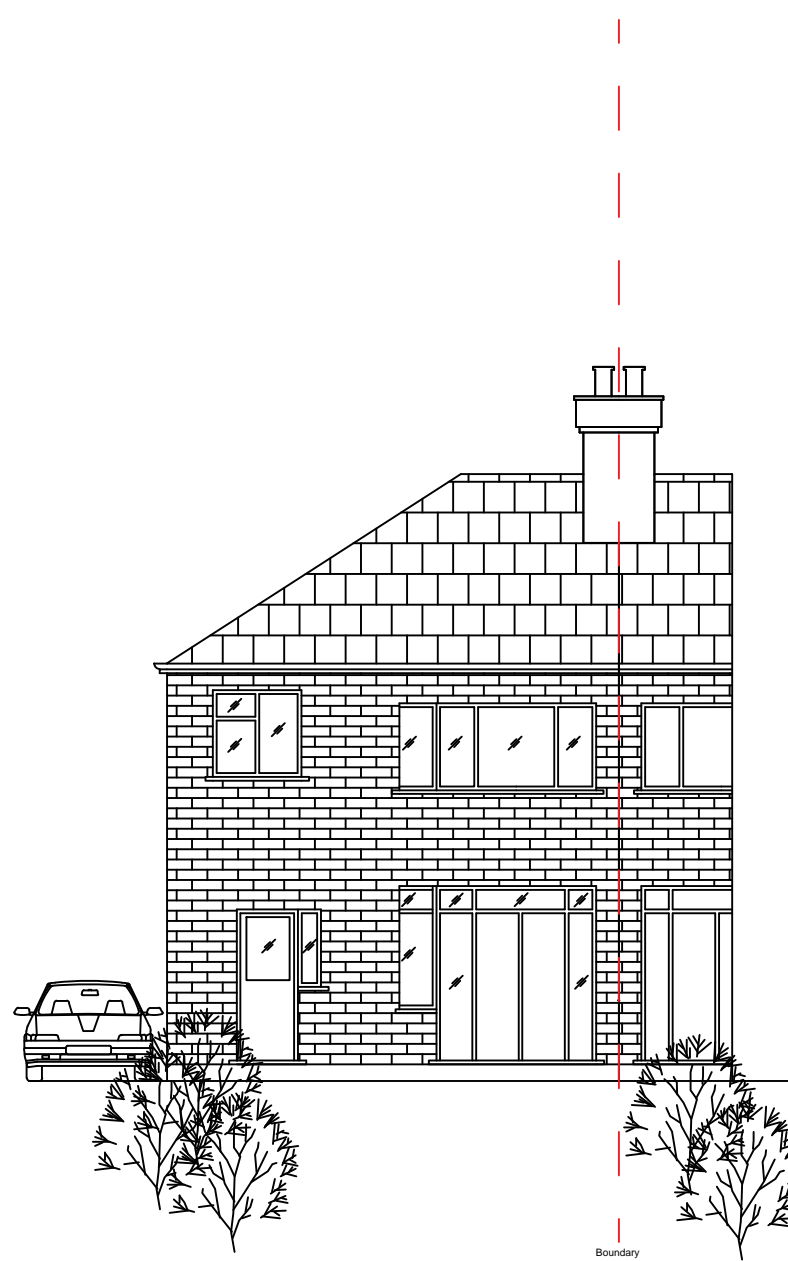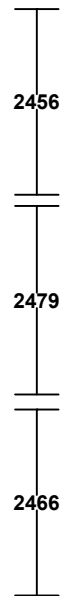

**Existing Rear Elevation**



**NOTES:**

**DISCLAIMER:**

ALL DIMENSIONS IN MM UNLESS OTHERWISE STATED. CONTRACTORS TO CONFIRM ALL DIMENSIONS ON SITE. ALL DRAWINGS MUST BE READ IN CONJUNCTION WITH THE ARCHITECT'S DRAWINGS.

Rev	Date	Details Of Issue	Initials

Status  
Planning

Site Address:  
**10 Westview Drive  
Woodford Green,  
IG8 8LU**


Client:  
Sarah Scott

Project:  
~~3m Rear Extension~~  
**3m Rear Extension with Loft Conversion**

Drawn <b>GP</b>	Date: <b>20/07/2017</b>	Scale (at A3) <b>1:100</b>
Dwg no.	Revision No. <b>A</b>	



**Proposed Front Elevation**

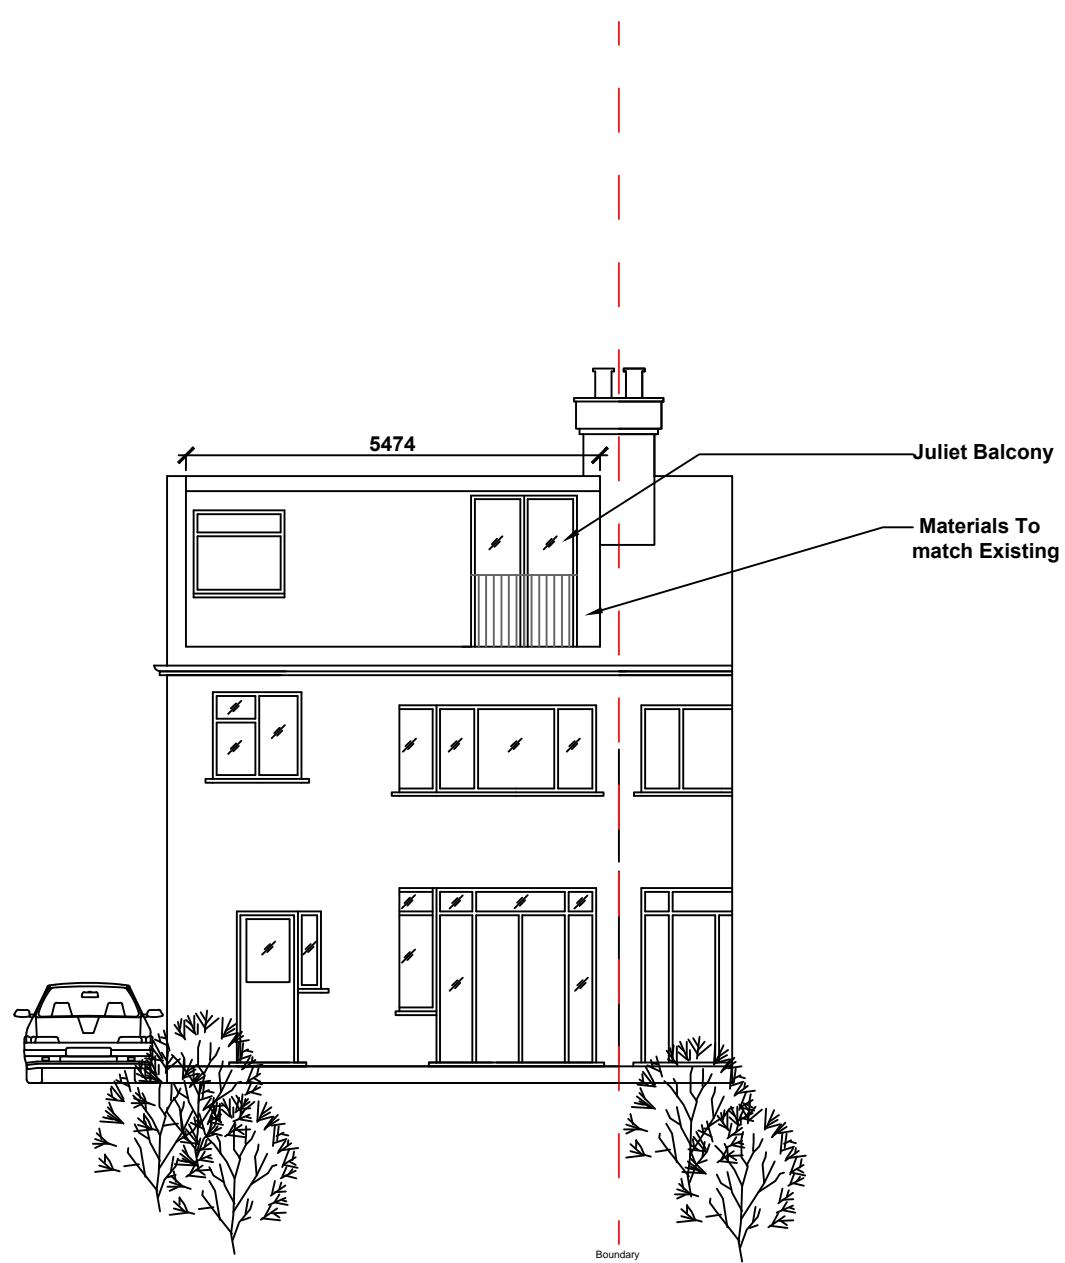

**Proposed Rear Elevation**



**NOTES:**

**DISCLAIMER:**

ALL DIMENSIONS IN MM UNLESS OTHERWISE STATED. CONTRACTORS TO CONFIRM ALL DIMENSIONS ON SITE. ALL DRAWINGS MUST BE READ IN CONJUNCTION WITH THE ARCHITECT'S DRAWINGS.

**ARCHIMEDES DESIGN LTD**

64 ST GEORGES ROAD  
 ESSEX  
 IG1 3PQ  
 Tel. +44 (0) 7889 415 063  
 EMAIL: archimedesdesignltd@gmail.com

Rev	Date	Details Of Issue	Initials

Status	Planning
--------	----------

Site Address:  
 10 Westview Drive  
 Woodford Green,  
 IG8 8LU

Client:  
 Sarah Scott

Project:  
 3rd Floor Extension with Loft Conversion

Drawn GP	Date: 30/07/2017	Scale (at A3) 1:100
		Revision No. A



**Existing Right Elevation**



**Existing Left Elevation**



**NOTES:**

**DISCLAIMER:**

ALL DIMENSIONS IN MM UNLESS OTHERWISE STATED.  
 CONTRACTORS TO CONFIRM ALL DIMENSIONS ON SITE. ALL DRAWINGS MUST BE READ IN CONJUNCTION WITH THE ARCHITECT'S DRAWINGS.

**ARCHIMEDES DESIGN LTD**

64 ST GEORGES ROAD  
 ESSEX  
 IG1 3PQ  
 Tel. +44 (0) 7889 415 063  
 EMAIL: archimedesdesignltd@gmail.com

Rev	Date	Details Of Issue	Initials


Status	Planning
--------	----------

Site Address:  
 10 Westview Drive  
 Woodford Green,  
 IG8 8LU


Client:  
 Sarah Scott

Project:  
 3rd Floor Extension with Loft Conversion

Drawn GP	Date: 30/00/2017	Scale (at A3) 1:100
Dwg no.	Revision No. A	

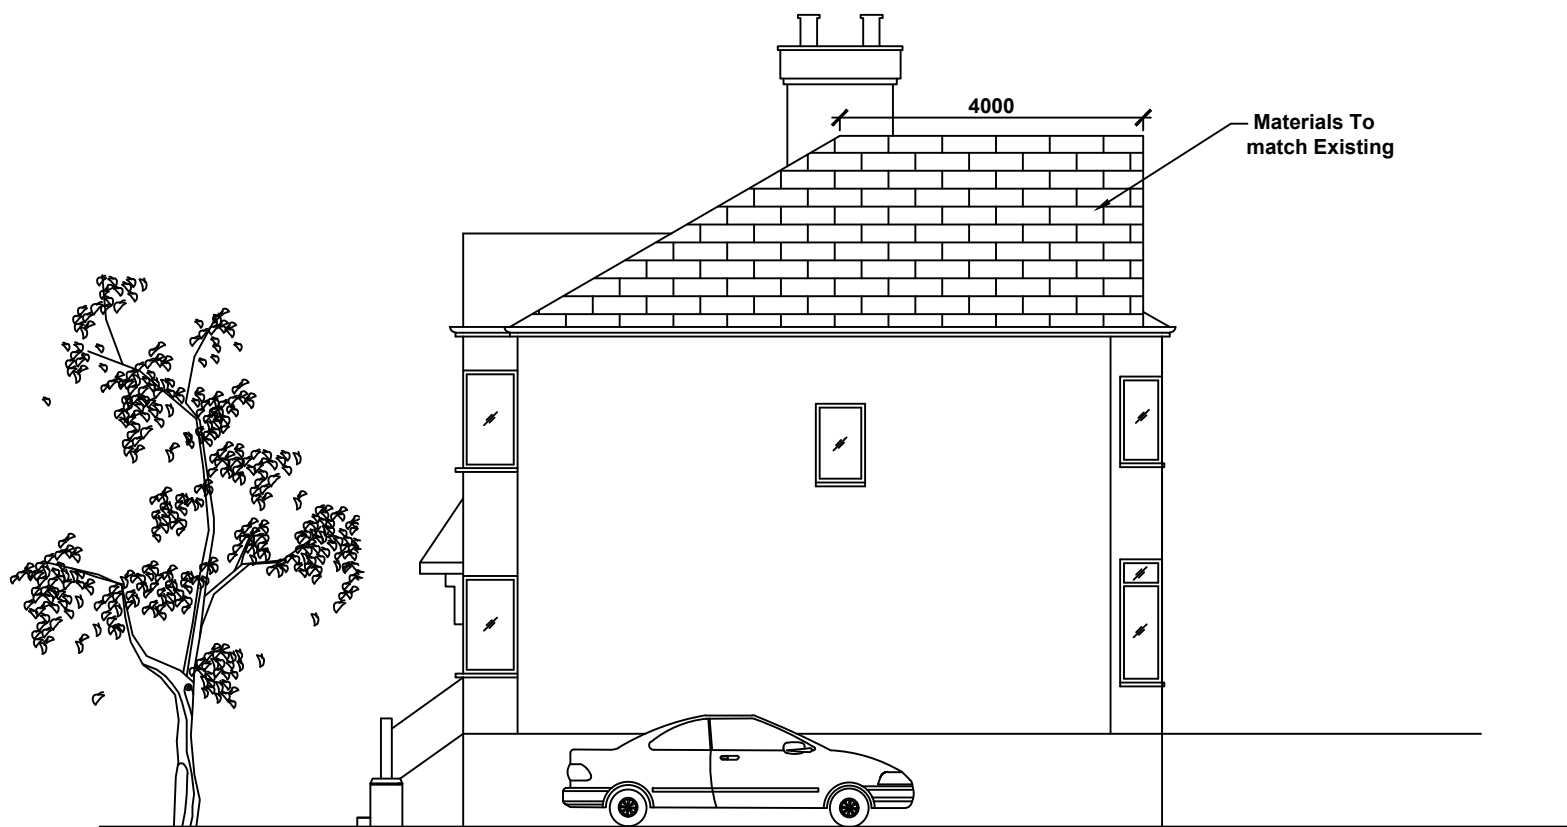

**Proposed Right Elevation**

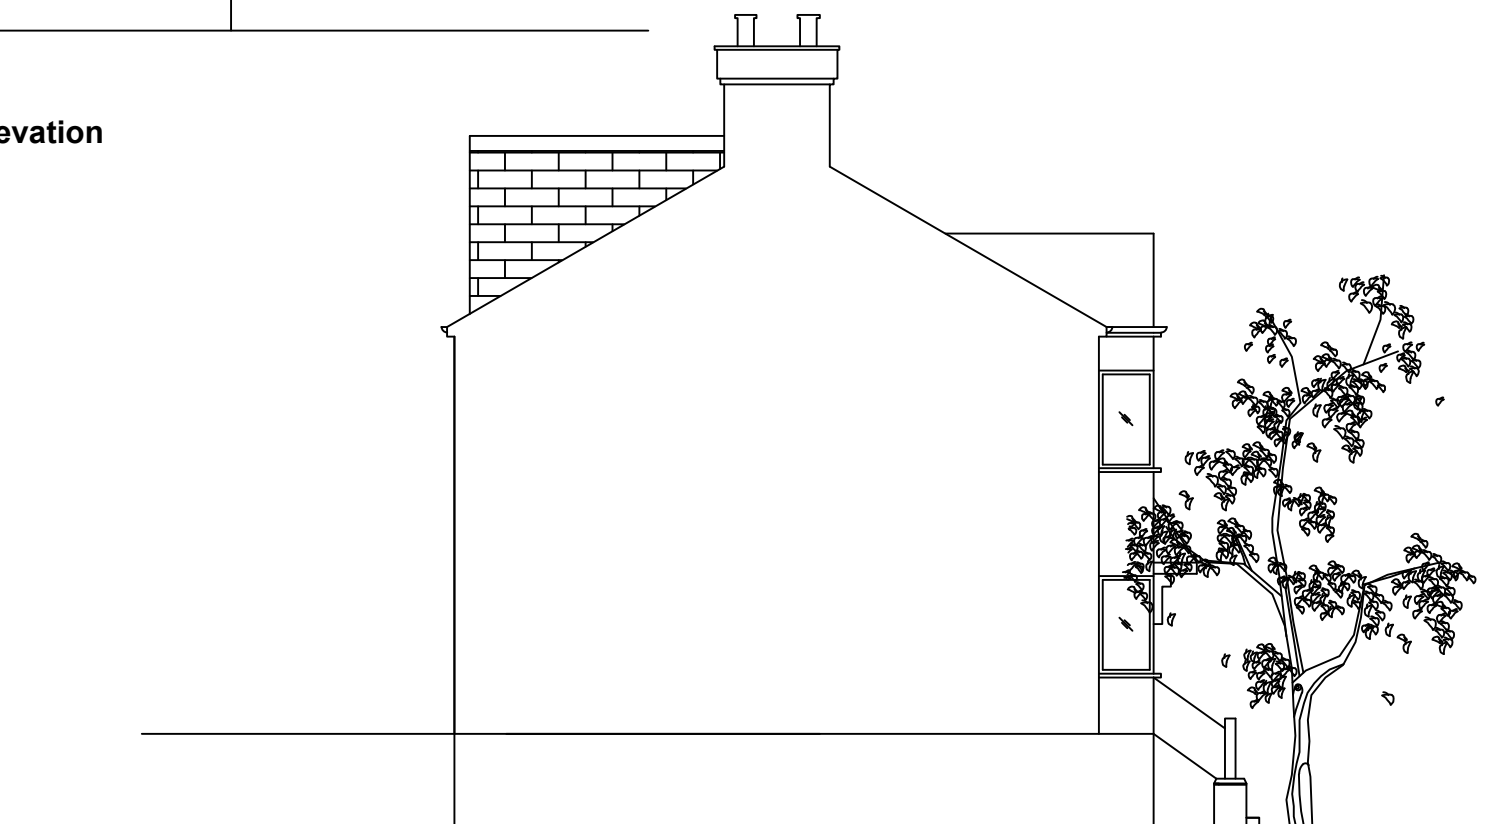

**Proposed Left Elevation**



**NOTES:**

**DISCLAIMER:**

ALL DIMENSIONS IN MM UNLESS OTHERWISE STATED. CONTRACTORS TO CONFIRM ALL DIMENSIONS ON SITE. ALL DRAWINGS MUST BE READ IN CONJUNCTION WITH THE ARCHITECT'S DRAWINGS.

Rev	Date	Details Of Issue	Initials


Status	Planning
--------	----------

Site Address:  
10 Westview Drive  
Woodford Green,  
IG8 8LU


Client:  
Sarah Scott

Project:  
3rd Floor Extension with Loft Conversion

Drawn GP	Date: 30/00/2017	Scale (at A3) 1:100
Drwg no.	Revision No. A	

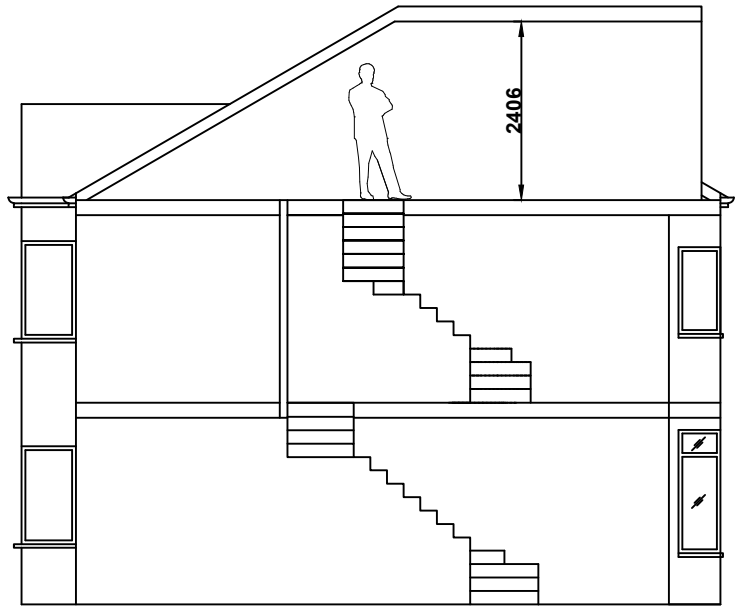

**Proposed Loft Plan**

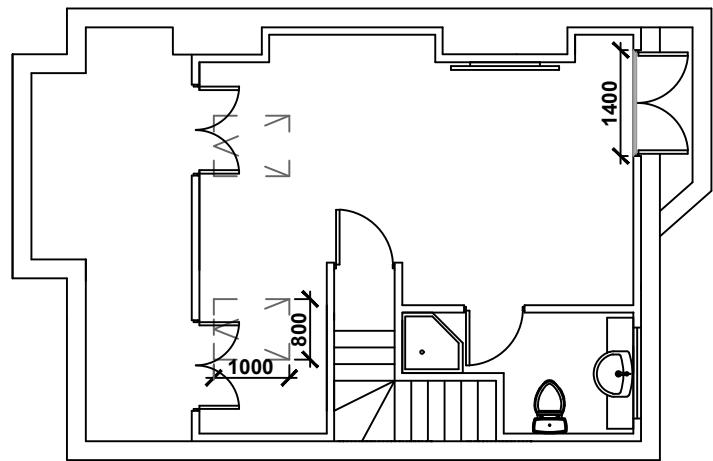


**Section A-A**

Hip to Gable Additional Dormer =  $3.9 \times 2.5 \times 8.7 = 14.4 \text{ m}^3$

Volume Calculation

$$\begin{aligned} \text{Volume of Dormer} &= \frac{1}{2} (A \times B \times C) \\ &= \frac{1}{2} (5.47 \times 2.33 \times 4.0) \\ &= 25.51 \text{ m}^3 \end{aligned}$$

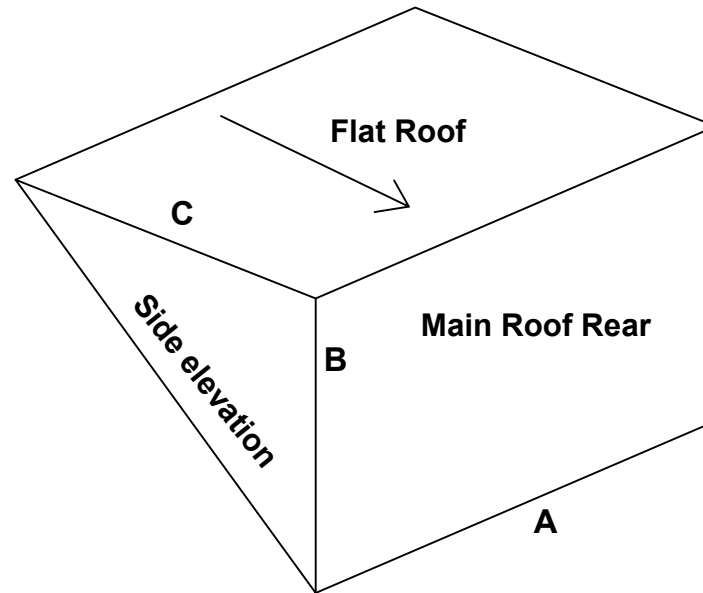

**NOTES:**

**DISCLAIMER:**

ALL DIMENSIONS IN MM UNLESS OTHERWISE STATED. CONTRACTORS TO CONFIRM ALL DIMENSIONS ON SITE. ALL DRAWINGS MUST BE READ IN CONJUNCTION WITH THE ARCHITECT'S DRAWINGS.

Rev	Date	Details Of Issue	Initials

Status	Planning
--------	----------

Site Address:  
10 Westview Drive  
Woodford Green,  
IG8 8LU

Client:  
Sarah Scott

Project:  
-3rd Floor Extension with Loft Conversion

Drawn GP	Date: 30/07/2017	Scale (at A3) 1:100
Dwg no.	Revision No.	A