


ation
ation

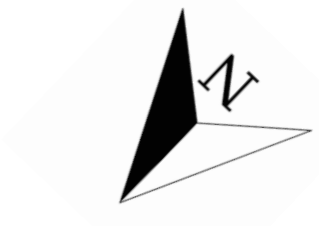

NOTES:

DISCLAIMER:

ALL DIMENSIONS IN MM UNLESS OTHERWISE STATED. CONTRACTORS TO CONFIRM ALL DIMENSIONS ON SITE. ALL DRAWINGS MUST BE READ IN CONJUNCTION WITH THE ARCHITECT'S DRAWINGS.

ARCHIMEDES DESIGN LTD

64 ST GEORGES ROAD
ESSEX
1G1 3PQ
Tel. +44 7418321646
EMAIL: archimedesdesignltd@gmail.com
https://www.archimedesd.co.uk/

Rev	Date	Details of Issue	Initials
-----	------	------------------	----------


STATUS
Planning

Site Address;
9 Turnstone Close, Ickenham,
Uxbridge UB10 8NW
London

Client
Mr Mandev Virdee

Project;

Drawn GP	Date 15-Aug-2023	Scale (At A3) 1:100
Drg No. 102	Rev No. A	

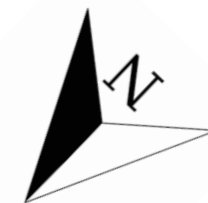

NOTES:
DISCLAIMER:

ALL DIMENSIONS IN MM UNLESS OTHERWISE STATED. CONTRACTORS TO CONFIRM ALL DIMENSIONS ON SITE. ALL DRAWINGS MUST BE READ IN CONJUNCTION WITH THE ARCHITECT'S DRAWINGS.

ARCHIMEDES DESIGN LTD

64 ST GEORGES ROAD
ESSEX
1G1 3PQ
Tel. +44 7418321646
EMAIL: archimedesdesignltd@gmail.com
https://www.archimedesd.co.uk/

Rev	Date	Details of Issue	Initials

STATUS
Planning


Site Address;
9 Turnstone Close, Ickenham,
Uxbridge UB10 8NW
London

Client
Mr Mandev Virdee

Project;


Drawn GP	Date 15-Aug-2023	Scale (At A3) 1:100
--------------------	---------------------	-------------------------------

Drg No. 105	Rev No. A
-----------------------	---------------------

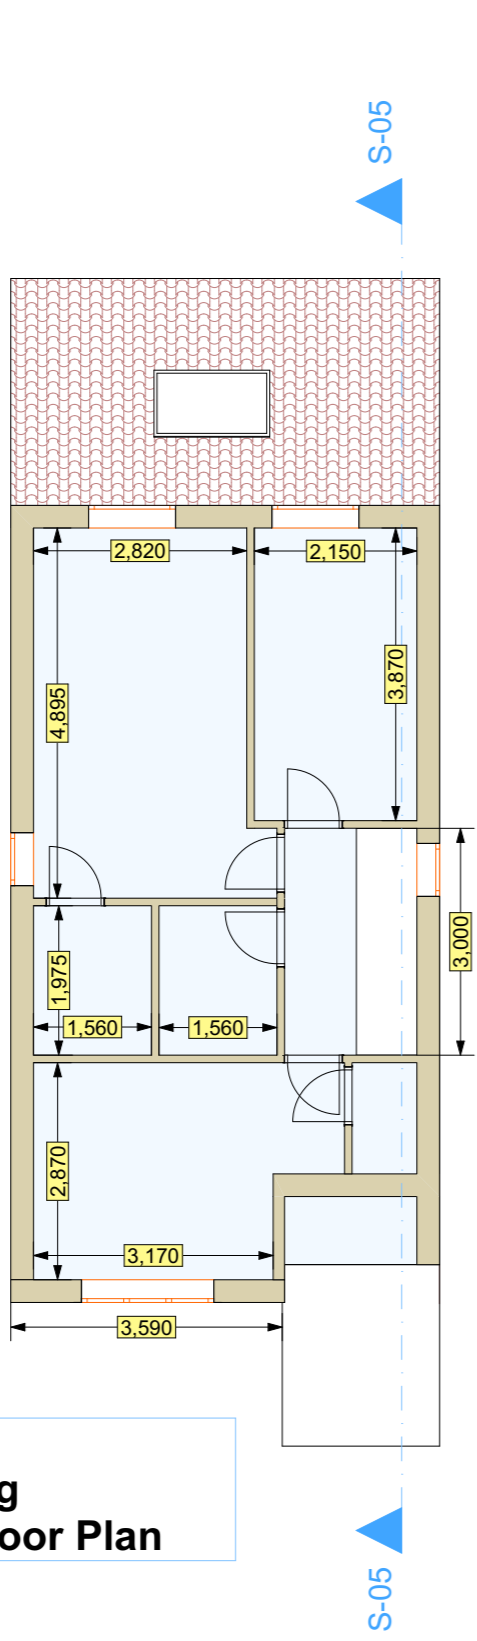


Existing First Floor Plan


Right Elevation
Left Elevation

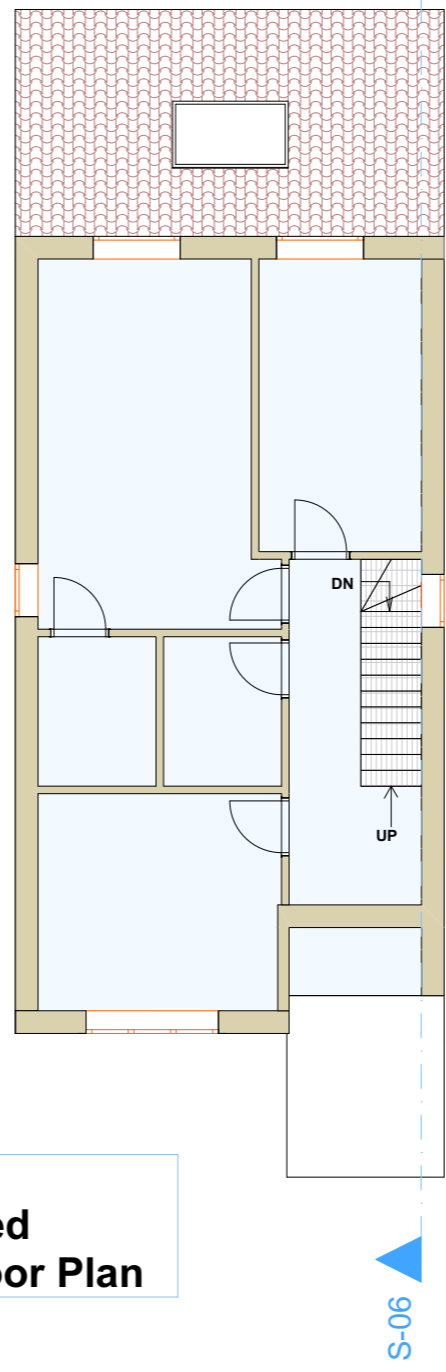

Proposed First Floor Plan

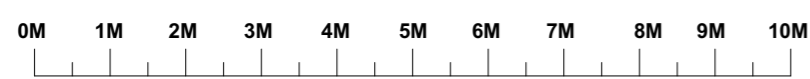

Right Elevation
Left Elevation

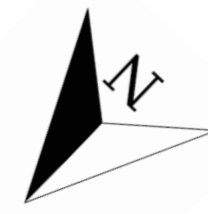

NOTES:

DISCLAIMER:

ALL DIMENSIONS IN MM UNLESS OTHERWISE STATED. CONTRACTORS TO CONFIRM ALL DIMENSIONS ON SITE. ALL DRAWINGS MUST BE READ IN CONJUNCTION WITH THE ARCHITECT'S DRAWINGS.

ARCHIMEDES DESIGN LTD

64 ST GEORGES ROAD
 ESSEX
 1G1 3PQ
 Tel. +44 7418321646
 EMAIL: archimedesdesignltd@gmail.com
 https://www.archimedesd.co.uk/

Rev	Date	Details of Issue	Initials

STATUS
 Planning

Site Address;
 9 Turnstone Close, Ickenham,
 Uxbridge UB10 8NW
 London



Client
 Mr Mandev Virdee

Project;

Drawn GP	Date 15-Aug-2023	Scale (At A3) 1:100
--------------------	---------------------	-------------------------------

Drg No. A.05	Rev No. A
------------------------	---------------------


Right Elevation 
 Left Elevation 

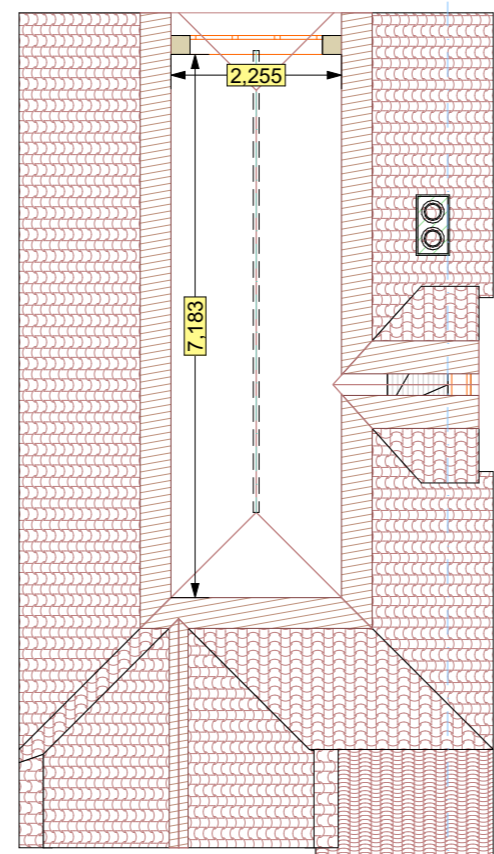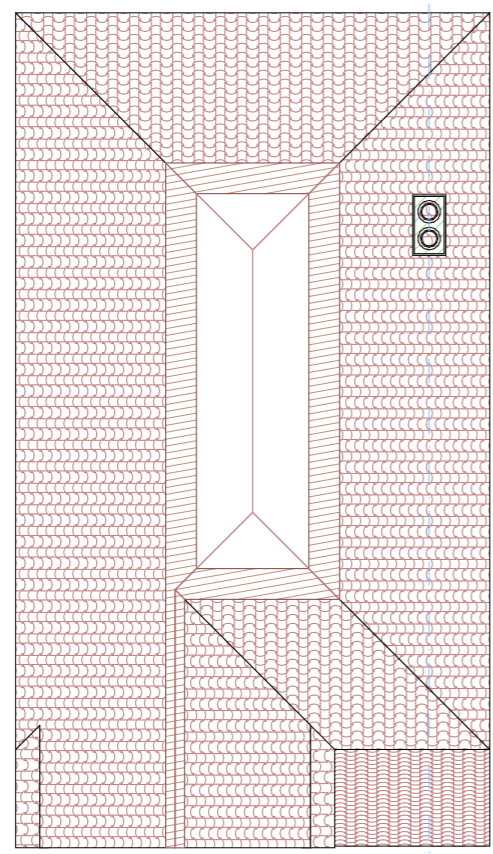

Cut Plane At 1.9 Meters

Existing Loft Level

Proposed Loft Level

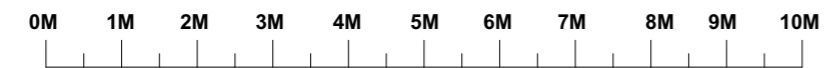


S-05

S-06

S-05

S-06

uc uc

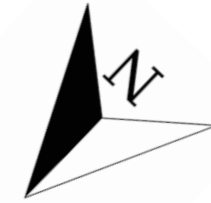

NOTES:

DISCLAIMER:

ALL DIMENSIONS IN MM UNLESS OTHERWISE STATED. CONTRACTORS TO CONFIRM ALL DIMENSIONS ON SITE. ALL DRAWINGS MUST BE READ IN CONJUNCTION WITH THE ARCHITECT'S DRAWINGS.

ARCHIMEDES DESIGN LTD

64 ST GEORGES ROAD
 ESSEX
 1G1 3PQ
 Tel. +44 7418321646
 EMAIL: archimedesdesignltd@gmail.com
 https://www.archimedesd.co.uk/

Rev	Date	Details of Issue	Initials
-----	------	------------------	----------

STATUS
 Planning

Site Address;
 9 Turnstone Close, Ickenham,
 Uxbridge UB10 8NW
 London

Client
 Mr Mandev Virdee

Project;



Drawn GP	Date 15-Aug-2023	Scale (At A3) 1:100
--------------------	---------------------	-------------------------------

Drg No. A.12	Rev No. A
------------------------	---------------------

Right Elev
 Left Elev

S-05

S-06

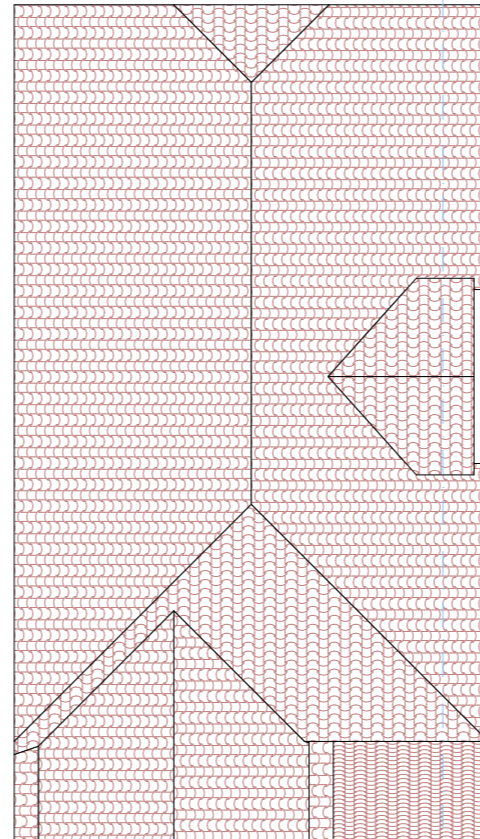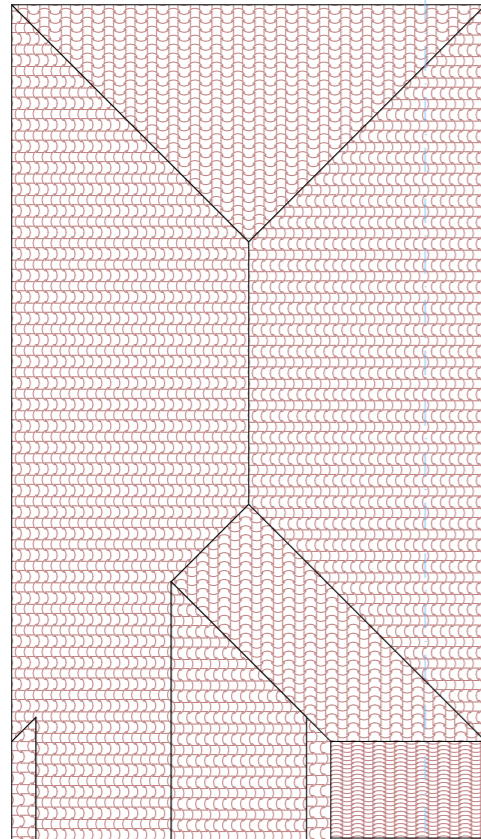

**Existing
 Roof Plan**


**Proposed
 Roof Plan**

S-05

S-06




Right Elevation
 Left Elevation

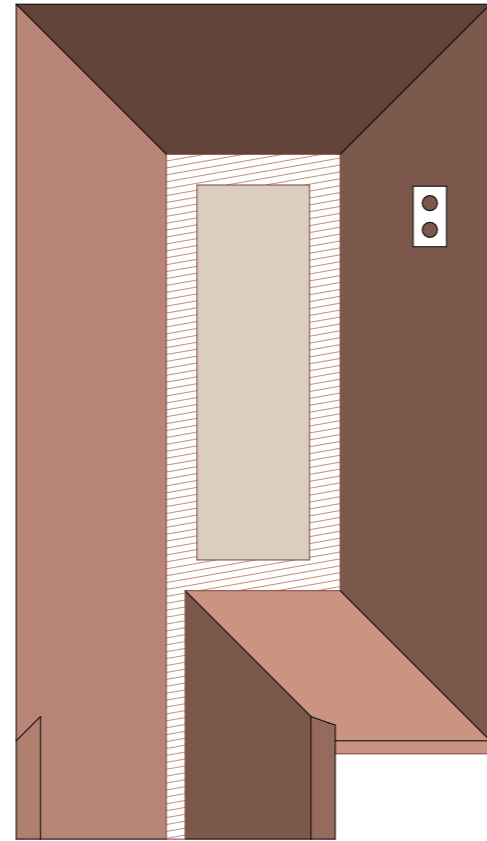


**Existing
Loft Level**

**Cut Plane At
1.9 Meters**

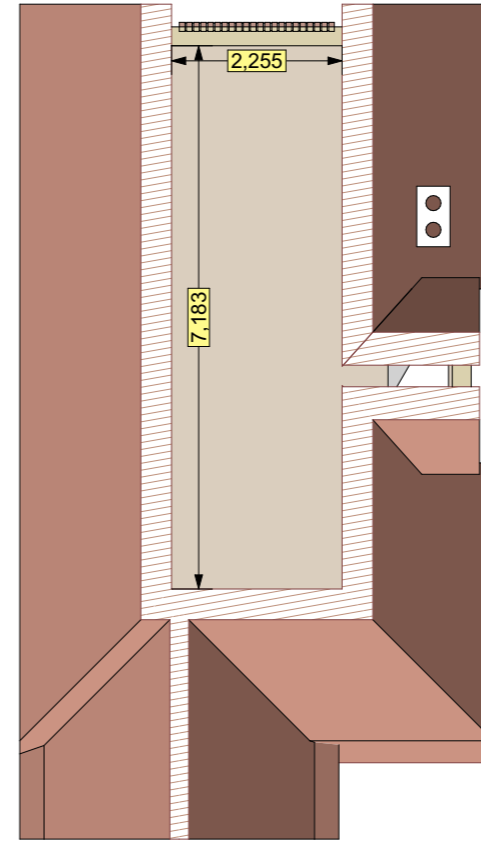

**Proposed
Loft Level**

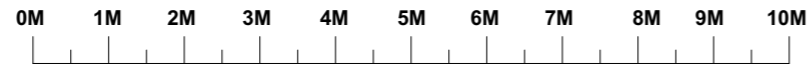

NOTES:

DISCLAIMER:

ALL DIMENSIONS IN MM UNLESS OTHERWISE STATED. CONTRACTORS TO CONFIRM ALL DIMENSIONS ON SITE. ALL DRAWINGS MUST BE READ IN CONJUNCTION WITH THE ARCHITECT'S DRAWINGS.

ARCHIMEDES DESIGN LTD

64 ST GEORGES ROAD
ESSEX
1G1 3PQ
Tel. +44 7418321646
EMAIL: archimedesdesignltd@gmail.com
https://www.archimedesd.co.uk/

Rev	Date	Details of Issue	Initials
-----	------	------------------	----------

STATUS
Planning

Site Address;
9 Turnstone Close, Ickenham,
Uxbridge UB10 8NW
London

Client
Mr Mandev Virdee

Project;

Drawn GP	Date 15-Aug-2023	Scale (At A3) 1:100
--------------------	---------------------	-------------------------------


Drg No. A.13	Rev No. A
------------------------	---------------------



Existing
Front Elevation



Proposed
Front Elevation

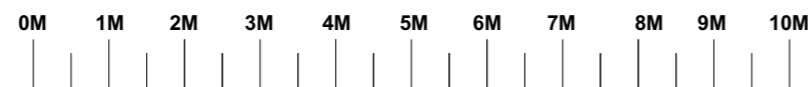

NOTES:

DISCLAIMER:

ALL DIMENSIONS IN MM UNLESS OTHERWISE STATED. CONTRACTORS TO CONFIRM ALL DIMENSIONS ON SITE. ALL DRAWINGS MUST BE READ IN CONJUNCTION WITH THE ARCHITECT'S DRAWINGS.

ARCHIMEDES DESIGN LTD

64 ST GEORGES ROAD
ESSEX
1G1 3PQ
Tel. +44 7418321646
EMAIL: archimedesdesignltd@gmail.com
https://www.archimedesd.co.uk/

Rev	Date	Details of Issue	Initials
-----	------	------------------	----------

STATUS

Planning

Site Address;

9 Turnstone Close, Ickenham,
Uxbridge UB10 8NW
London

Client

Mr Mandev Virdee

Project;

Drawn GP	Date 15-Aug-2023	Scale (At A3) 1:100
--------------------	---------------------	-------------------------------

Drg No. A.06	Rev No. A
------------------------	---------------------

NOTES:

DISCLAIMER:

ALL DIMENSIONS IN MM UNLESS OTHERWISE STATED. CONTRACTORS TO CONFIRM ALL DIMENSIONS ON SITE. ALL DRAWINGS MUST BE READ IN CONJUNCTION WITH THE ARCHITECT'S DRAWINGS.

ARCHIMEDES DESIGN LTD

64 ST GEORGES ROAD
ESSEX
1G1 3PQ
Tel. +44 7418321646
EMAIL: archimedesdesignltd@gmail.com
https://www.archimedesd.co.uk/

Rev	Date	Details of Issue	Initials
-----	------	------------------	----------

STATUS
Planning

Site Address;
9 Turnstone Close, Ickenham,
Uxbridge UB10 8NW
London

Client
Mr Mandev Virdee

Project;

Drawn GP	Date 15-Aug-2023	Scale (At A3) 1:100
--------------------	---------------------	-------------------------------


Drg No. A.07	Rev No. A
------------------------	---------------------



**Proposed
Rear Elevation**



**Existing
Rear Elevation**

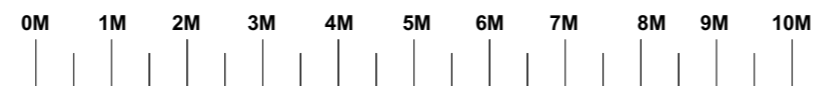



**Proposed
Right Elevation**



**Existing
Right Elevation**



NOTES:

DISCLAIMER:

ALL DIMENSIONS IN MM UNLESS OTHERWISE STATED. CONTRACTORS TO CONFIRM ALL DIMENSIONS ON SITE. ALL DRAWINGS MUST BE READ IN CONJUNCTION WITH THE ARCHITECT'S DRAWINGS.

ARCHIMEDES DESIGN LTD

64 ST GEORGES ROAD
ESSEX
1G1 3PQ
Tel. +44 7418321646
EMAIL: archimedesdesignltd@gmail.com
https://www.archimedesd.co.uk/

Rev	Date	Details of Issue	Initials
-----	------	------------------	----------

STATUS
Planning


Site Address;
9 Turnstone Close, Ickenham,
Uxbridge UB10 8NW
London

Client
Mr Mandev Virdee


Project;

Drawn GP	Date 15-Aug-2023	Scale (At A3) 1:100
--------------------	---------------------	-------------------------------

Drg No. A.08	Rev No. A
------------------------	---------------------

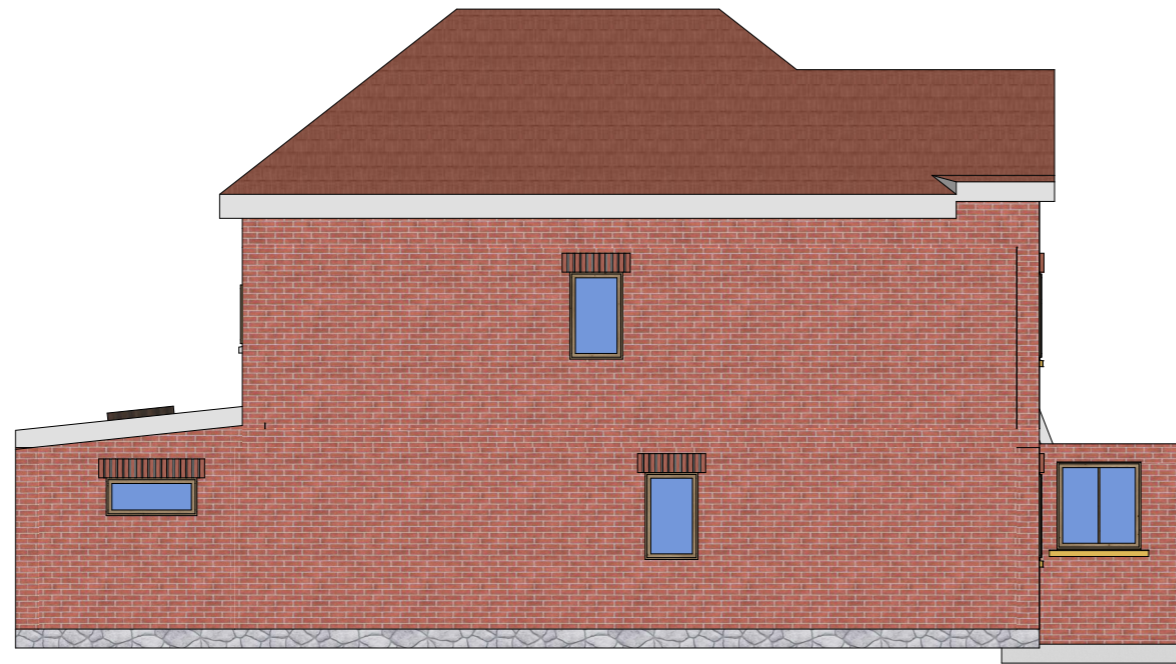

**Existing
Left Elevation**

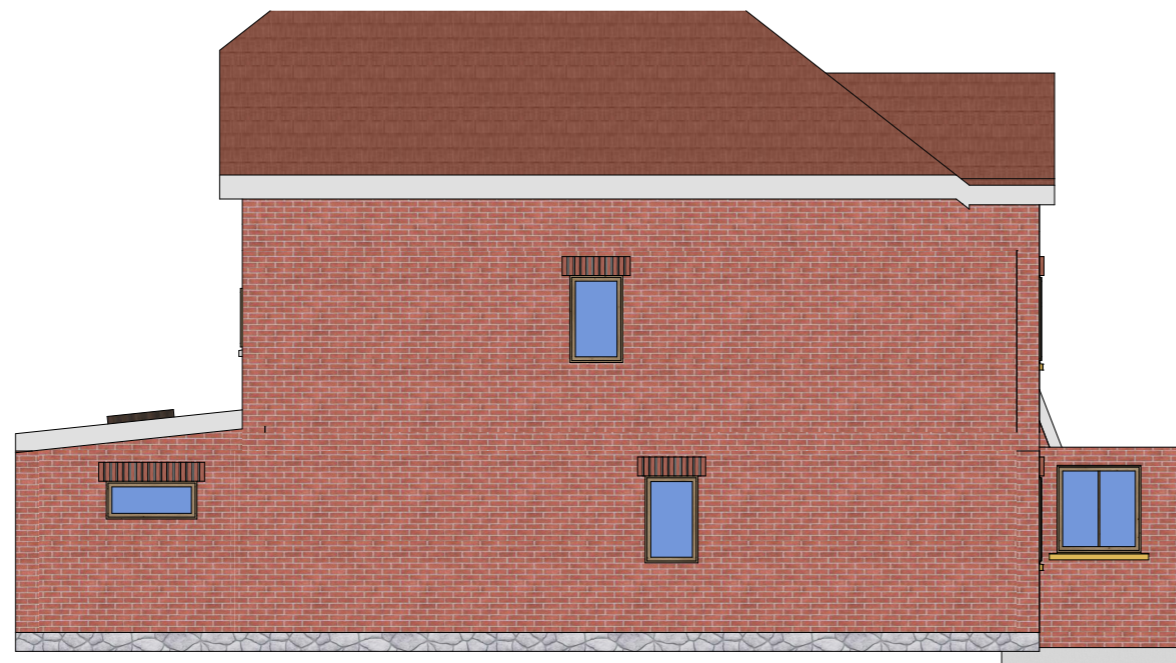

**Proposed
Left Elevation**



NOTES:

DISCLAIMER:

ALL DIMENSIONS IN MM UNLESS OTHERWISE STATED. CONTRACTORS TO CONFIRM ALL DIMENSIONS ON SITE. ALL DRAWINGS MUST BE READ IN CONJUNCTION WITH THE ARCHITECT'S DRAWINGS.

ARCHIMEDES DESIGN LTD

64 ST GEORGES ROAD
ESSEX
1G1 3PQ
Tel. +44 7418321646
EMAIL: archimedesdesignltd@gmail.com
https://www.archimedesd.co.uk/

Rev	Date	Details of Issue	Initials
-----	------	------------------	----------

STATUS

Planning

Site Address;

9 Turnstone Close, Ickenham,
Uxbridge UB10 8NW
London


Client

Mr Mandev Virdee

Project;

Drawn GP	Date 15-Aug-2023	Scale (At A3) 1:100
--------------------	---------------------	-------------------------------



Drg No. A.09	Rev No. A
------------------------	---------------------

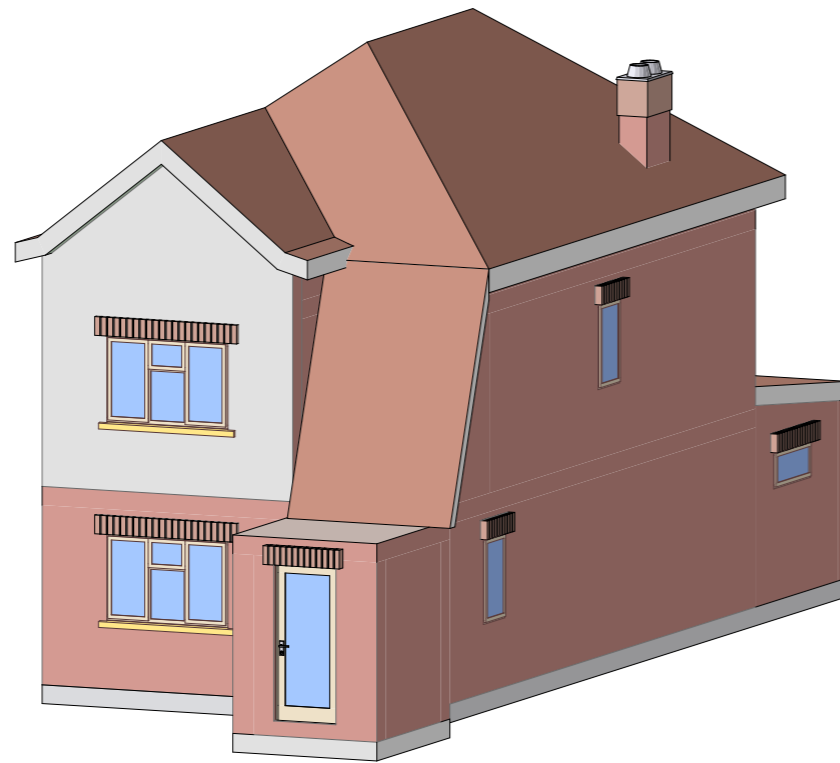

3D-17

FRONT

1:100

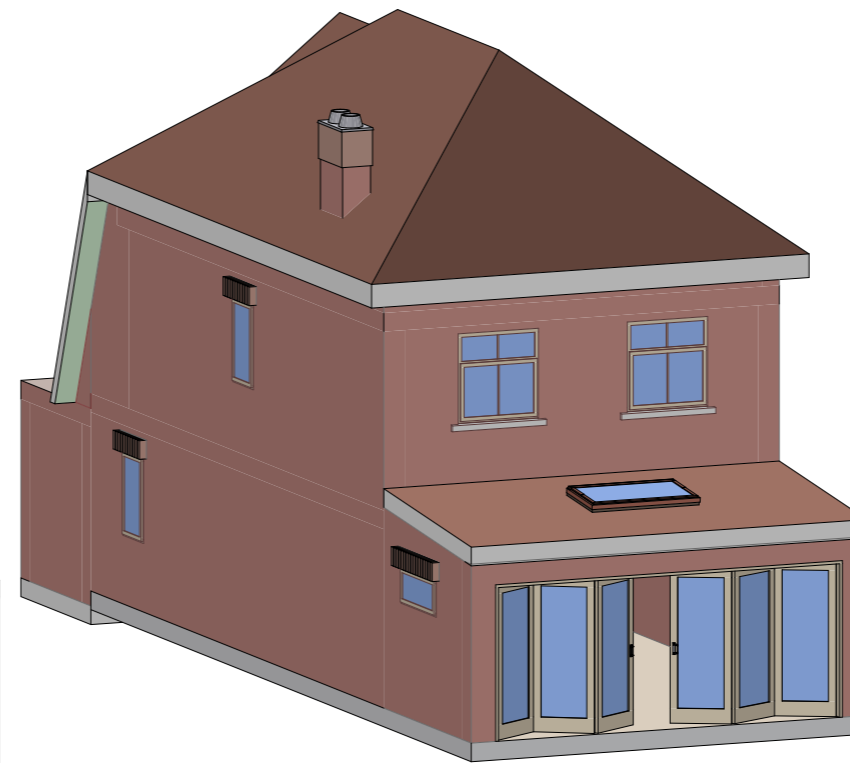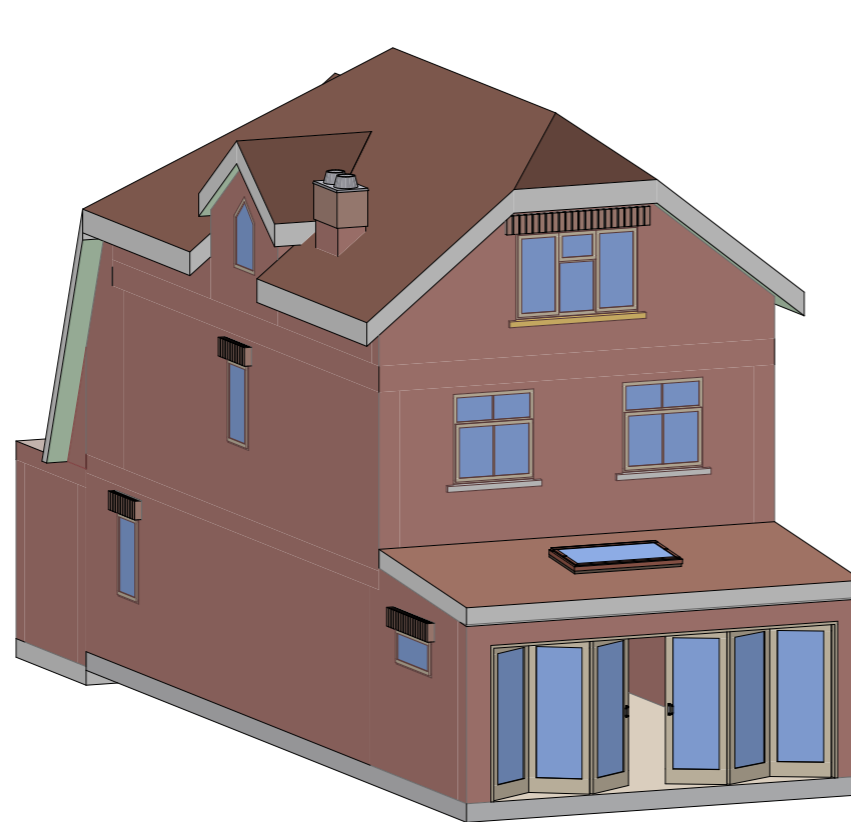

3D-18

REAR

1:100

NOTES:

DISCLAIMER:

ALL DIMENSIONS IN MM UNLESS OTHERWISE STATED. CONTRACTORS TO CONFIRM ALL DIMENSIONS ON SITE. ALL DRAWINGS MUST BE READ IN CONJUNCTION WITH THE ARCHITECT'S DRAWINGS.

ARCHIMEDES DESIGN LTD

64 ST GEORGES ROAD
 ESSEX
 1G1 3PQ
 Tel. +44 7418321646
 EMAIL: archimedesdesignltd@gmail.com
 https://www.archimedesd.co.uk/

Rev	Date	Details of Issue	Initials
-----	------	------------------	----------

STATUS

Planning

Site Address;

9 Turnstone Close, Ickenham,
 Uxbridge UB10 8NW
 London

Client

Mr Mandev Virdee


Project;

Drawn GP	Date 15-Aug-2023	Scale (At A3) 1:100
--------------------	---------------------	-------------------------------

Drg No. A.10	Rev No. A
------------------------	---------------------



Proposed Section

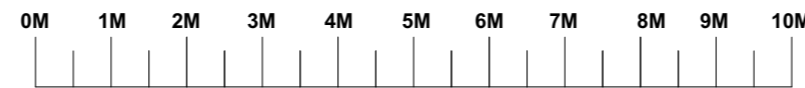

Existing Section



NOTES:

DISCLAIMER:

ALL DIMENSIONS IN MM UNLESS OTHERWISE STATED. CONTRACTORS TO CONFIRM ALL DIMENSIONS ON SITE. ALL DRAWINGS MUST BE READ IN CONJUNCTION WITH THE ARCHITECT'S DRAWINGS.

ARCHIMEDES DESIGN LTD

64 ST GEORGES ROAD
 ESSEX
 1G1 3PQ
 Tel. +44 7418321646
 EMAIL: archimedesdesignltd@gmail.com
 https://www.archimedesd.co.uk/

Rev	Date	Details of Issue	Initials
-----	------	------------------	----------

STATUS

Planning

Site Address;

9 Turnstone Close, Ickenham,
 Uxbridge UB10 8NW
 London

Client

Mr Mandev Virdee

Project;

Drawn GP	Date 15-Aug-2023	Scale (At A3) 1:100
--------------------	---------------------	-------------------------------

Drg No. A.11	Rev No. A
------------------------	---------------------